


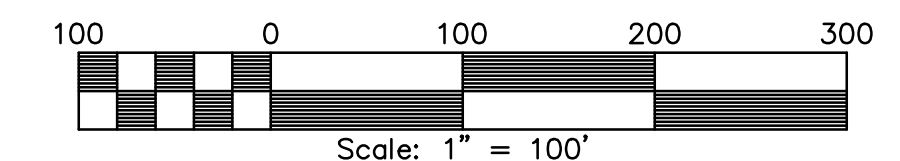

- SUMMARY OF FIELDS**
- 2 - 330' X 210'
 - 2 - 240' X 165'
 - 1 - 210' X 130'
 - 3 - 150' X 75'
 - 3 - 90' X 45'



REVISIONS:					
DATE	BY	DESCRIPTION	DATE	BY	DESCRIPTION

DRAWN BY: A.J.
 CHECKED BY: A.K.
 APPROVED BY: J.M.



35701 WEST AVENUE, SUITE 150
 WARRENVILLE, ILLINOIS 60555
 PHONE (630) 393-3060
 FAX (630) 393-2152

10 S. RIVERSIDE PLAZA, SUITE 875
 CHICAGO, ILLINOIS 60606
 PHONE (312) 474-7841
 FAX (312) 474-6099

2416 GALEN DRIVE
 CHAMPAIGN, ILLINOIS 61821
 PHONE (217) 351-6268
 FAX (217) 355-1902

**SYCAMORE PARK DISTRICT
 RIVERSIDE PARK
 SYCAMORE, ILLINOIS**

TITLE:
**RIVERSIDE PARK
 PHASE 1 SITE PLAN**

SCALE: 1"=100'
 DATE: MARCH, 2019
 JOB NO: 140313.FD
 SHEET OF